




Partial Elevation at Concessions  
SCALE: 3/16" = 1'-0"



West Elevation along CTA Track  
SCALE: 1" = 20'-0"



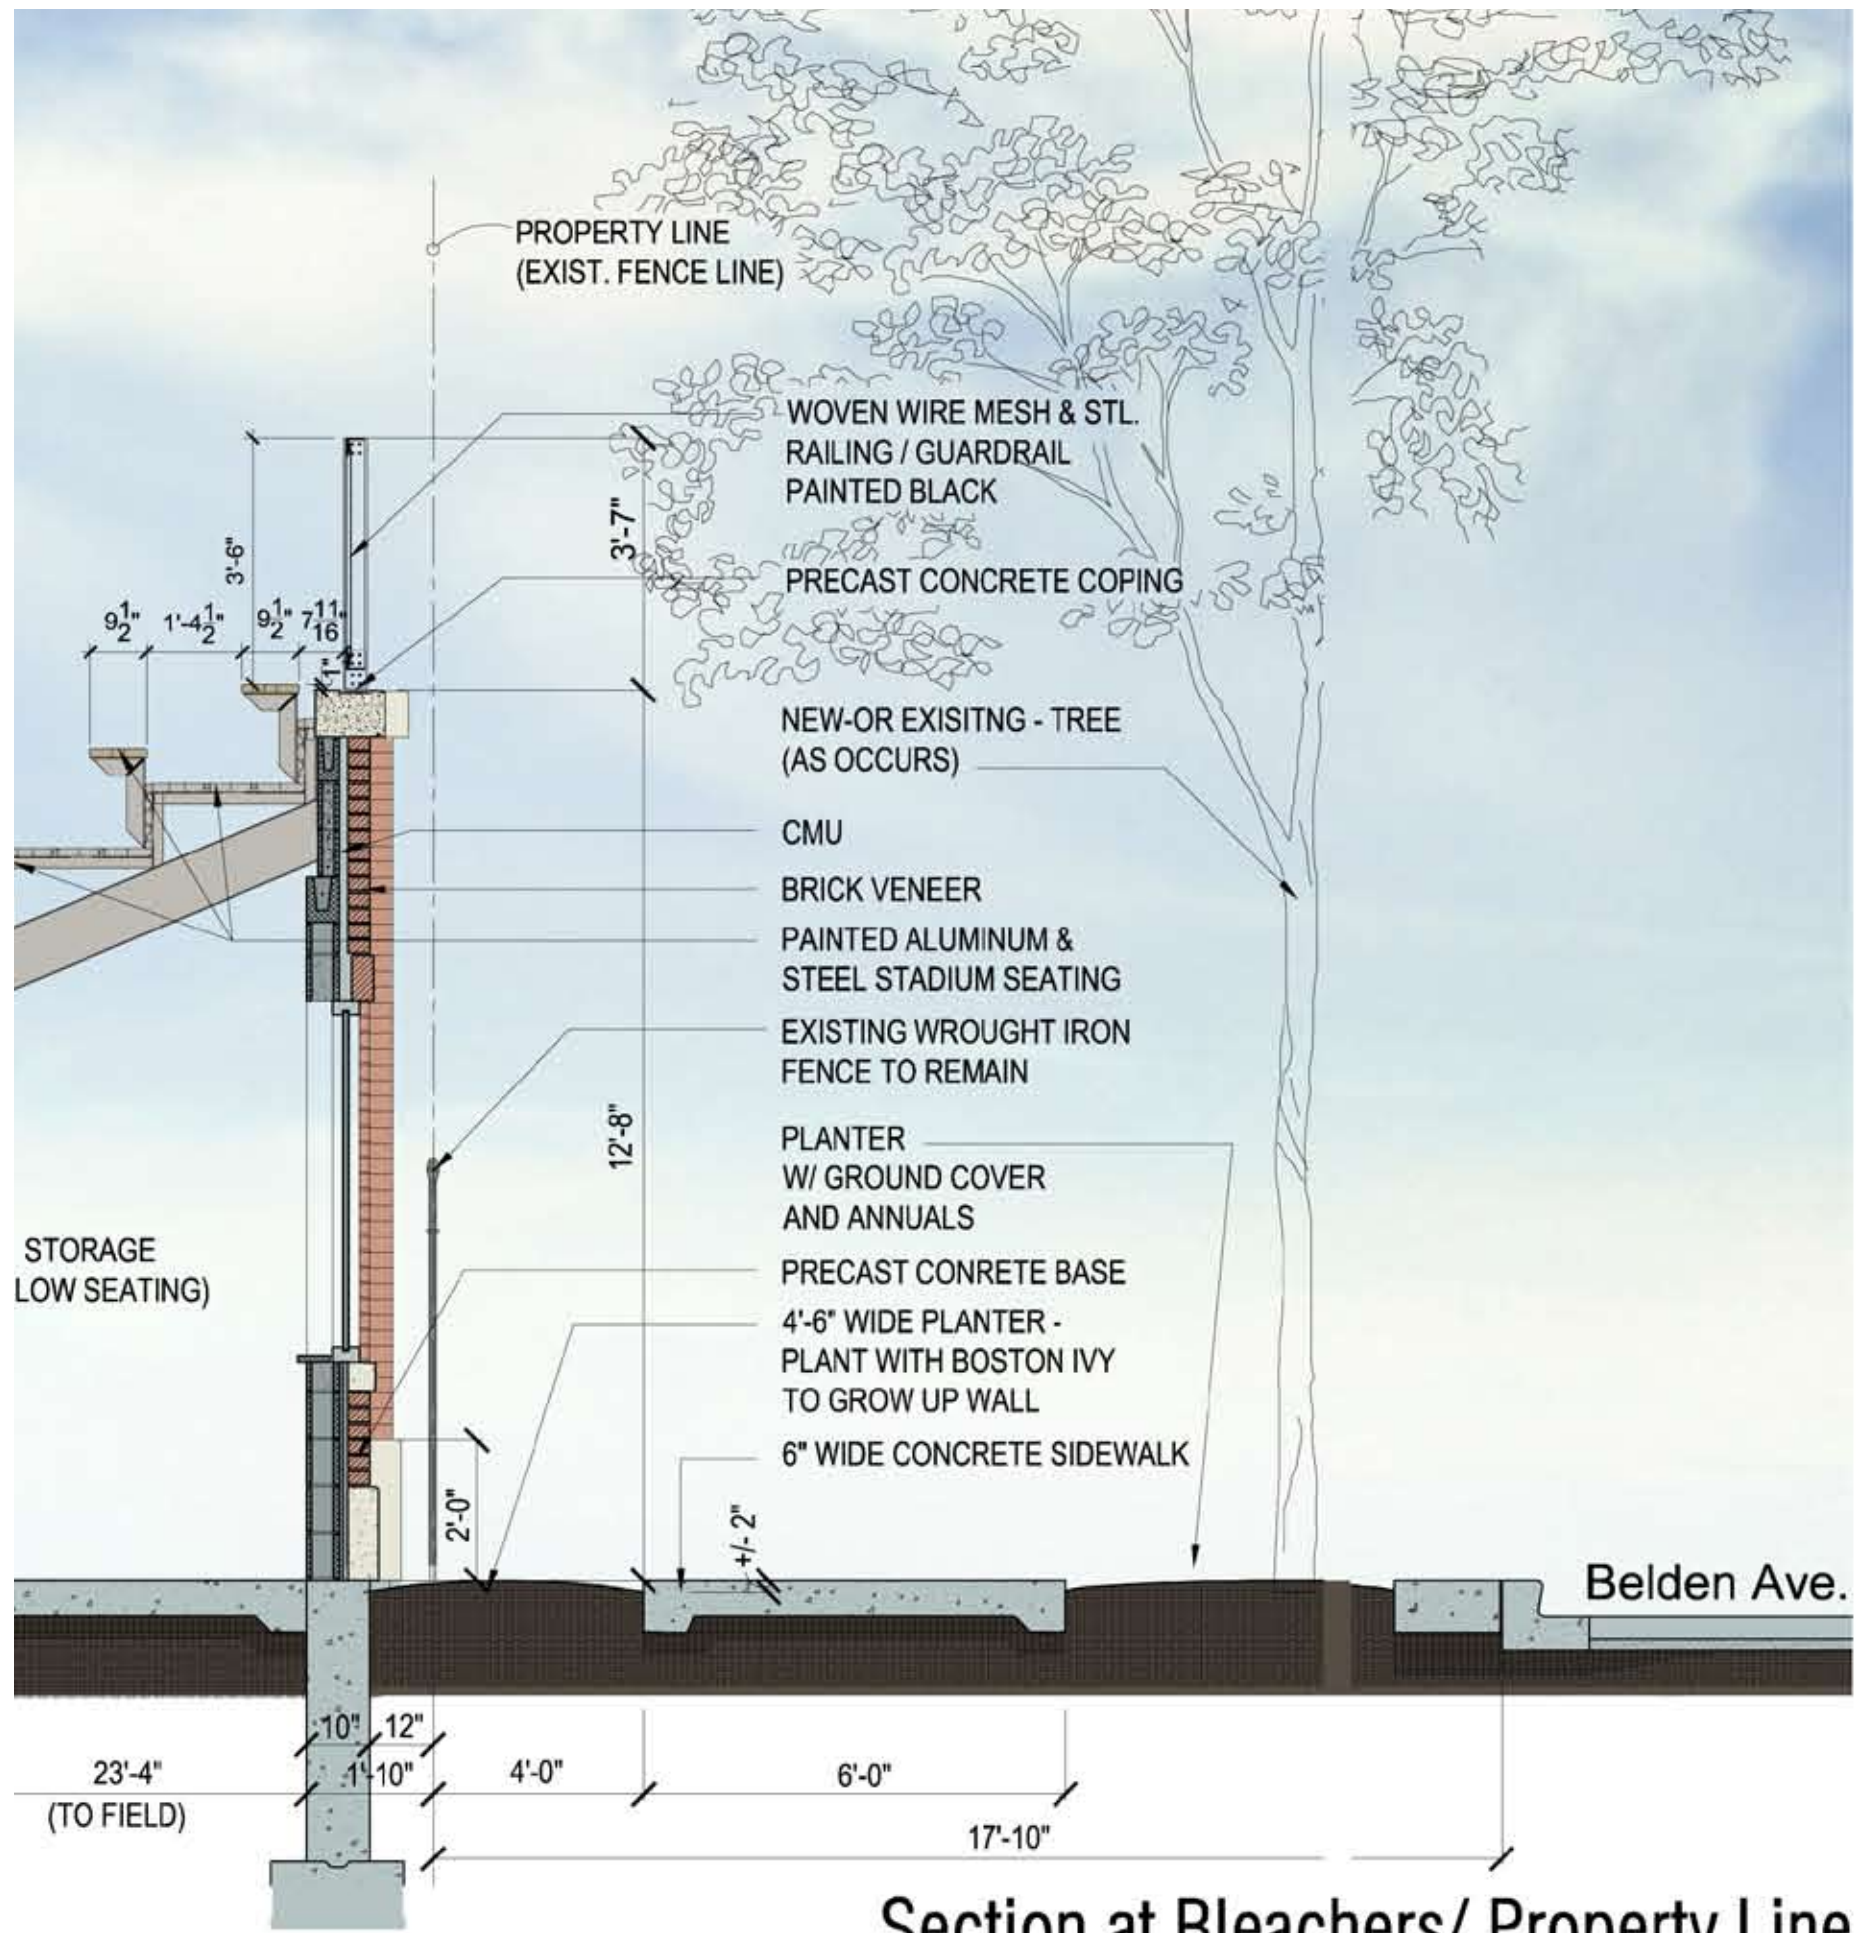


Section at Bleachers/ Property Line  
on Belden Avenue

SCALE: 3/16" = 1'-0"



Cacciatore Stadium - South Elevation

SCALE: 3/32" = 1'-0"

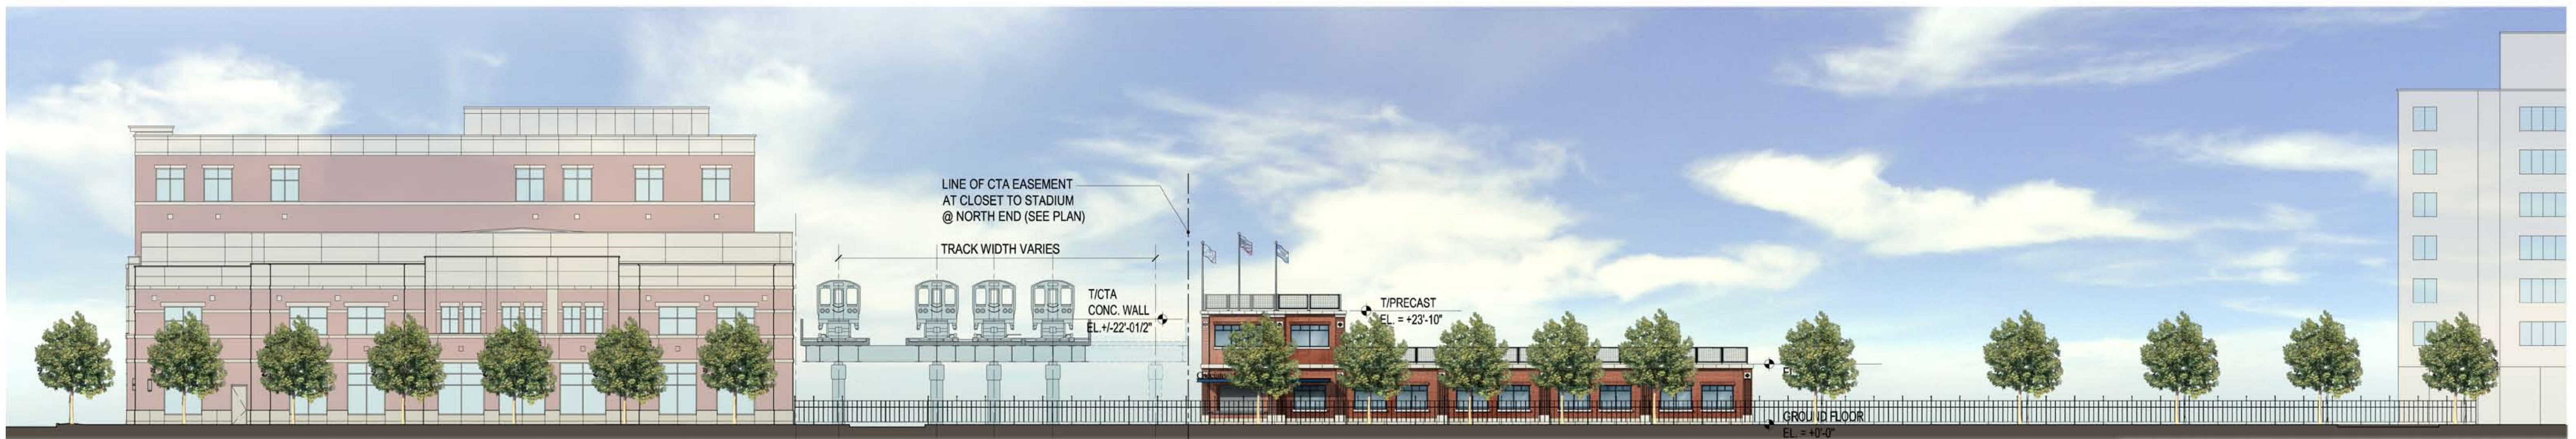

South Elevation along Belden Avenue

SCALE: 1/32" = 1'-0"



